

## Appendix E. Sight Distance Analysis

### Town of Pinedale Transportation Master Plan








**JORGENSEN**  
PINEDALE, WYOMING  
307.367.6548  
www.jorgeng.com

PROJECT TITLE:  
TOP TRANSPORTATION MP



SHEET TITLE:  
IMPACTED PARKING

|                |           |
|----------------|-----------|
| DRAFTED BY:    | LB        |
| REVIEWED BY:   | HR        |
| PLAN VERSION   | DATE      |
|                | 3/15/2023 |
|                |           |
|                |           |
| PROJECT NUMBER | 22647     |
| SHEET          | ----      |

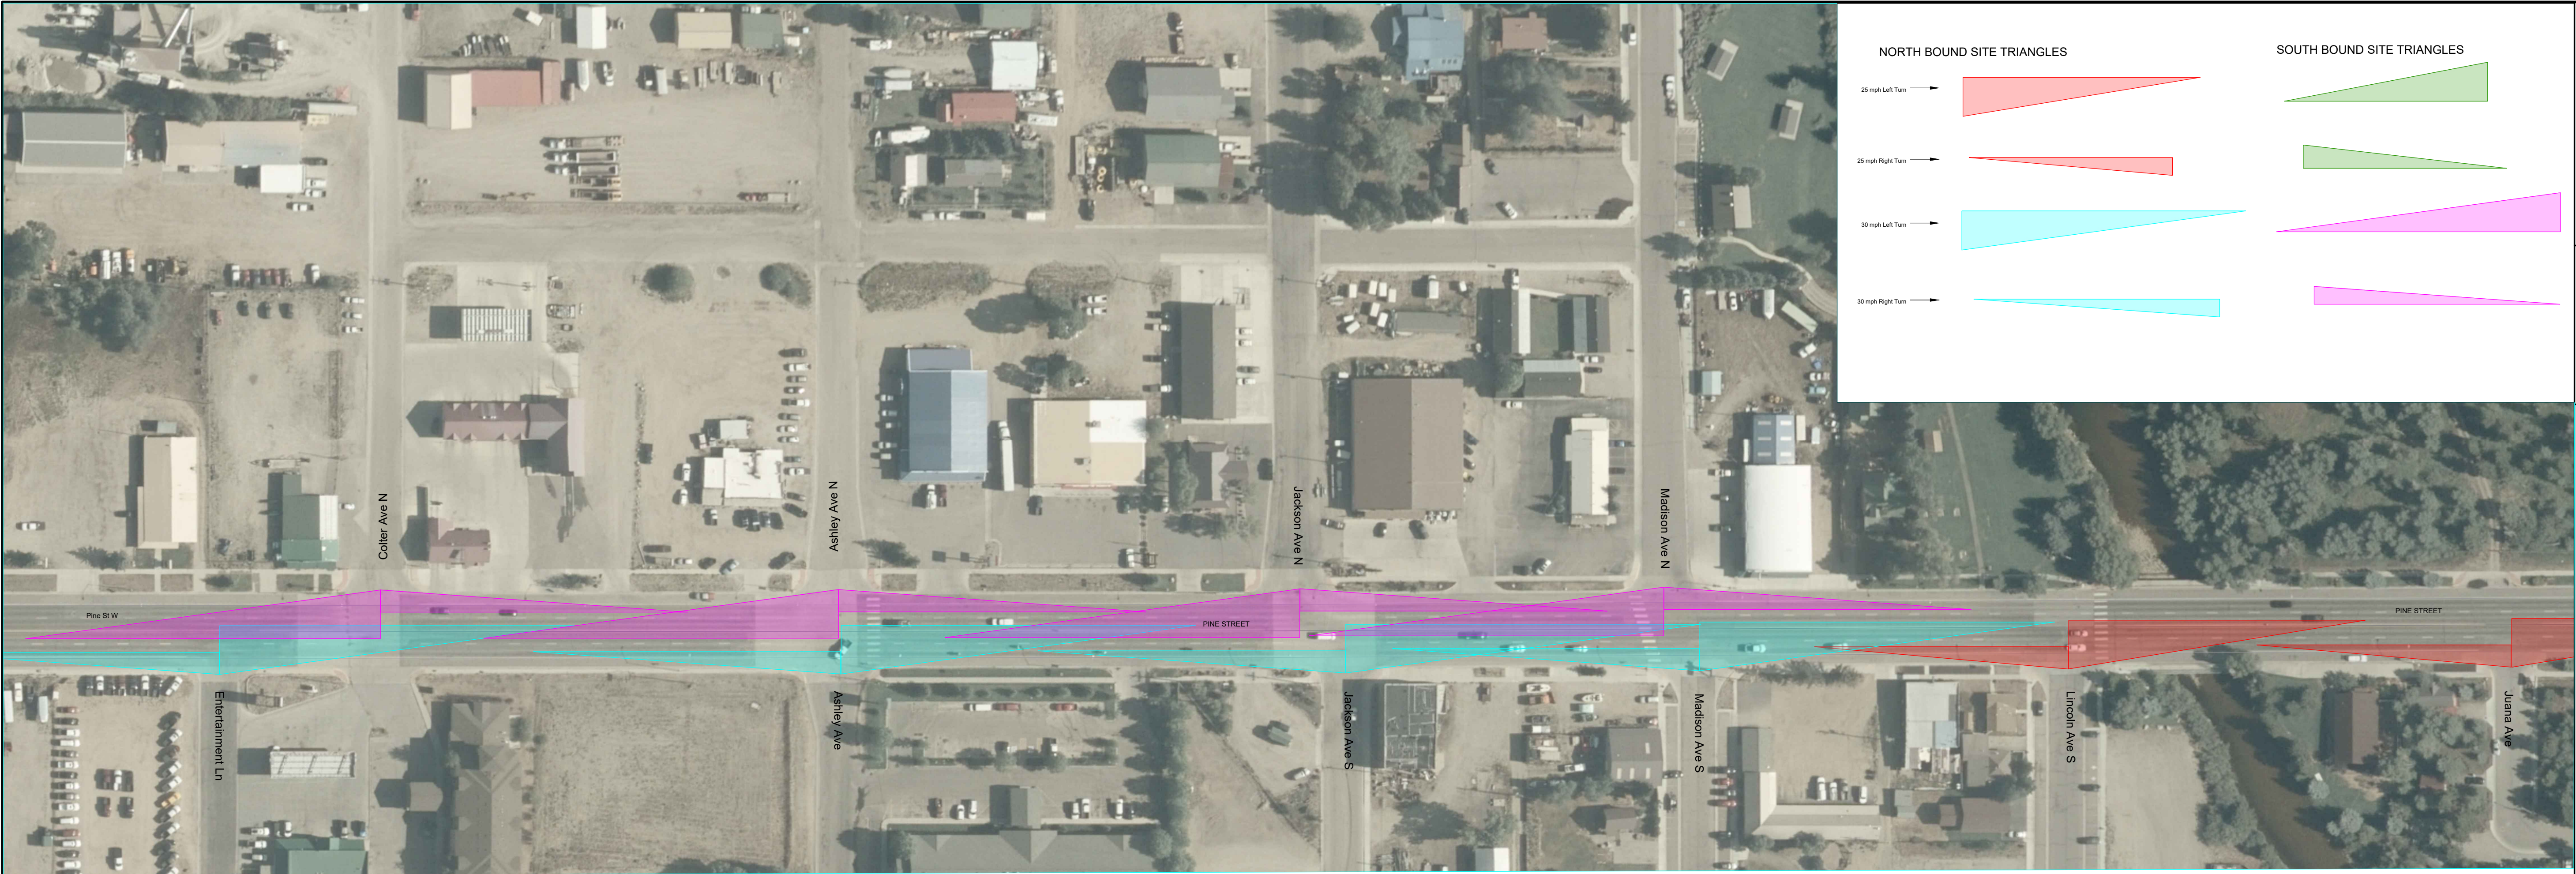

NORTH BOUND SITE TRIANGLES

25 mph Left Turn

25 mph Right Turn

30 mph Left Turn

30 mph Right Turn

SOUTH BOUND SITE TRIANGLES

PROJECT TITLE


TOP TRANSPORTATION MP

SHEET TITLE:

SITE TRIANGLES

|              |           |
|--------------|-----------|
| DRAFTED BY:  | LB        |
| REVIEWED BY: | HR        |
| PLAN VERSION | DATE      |
|              | 3/15/2023 |

|                |       |
|----------------|-------|
| PROJECT NUMBER | 22647 |
| SHEET          | ---   |

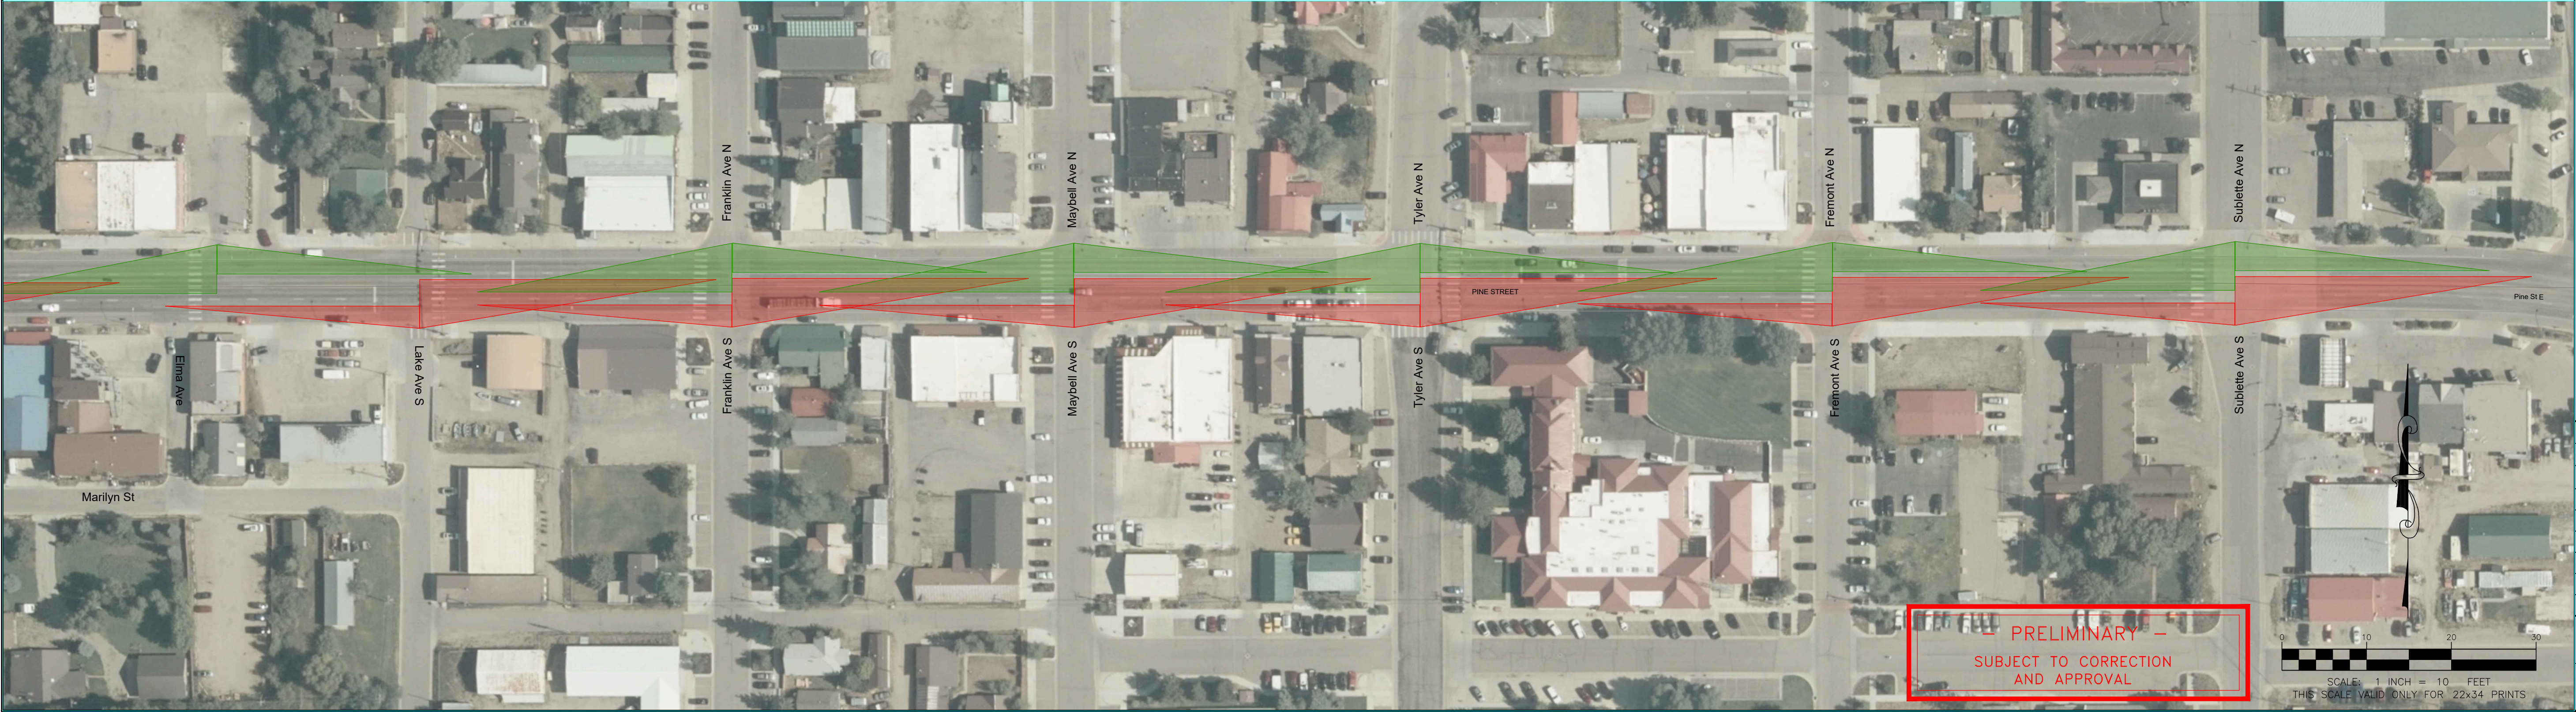

PRELIMINARY –  
SUBJECT TO CORRECTION  
AND APPROVAL

SCALE: 1 INCH = 10 FEET  
THIS SCALE VALID ONLY FOR 22x34 PRINTS